


Pht 1er SOL - VUE EN PLAN

(Echelle 1/50)

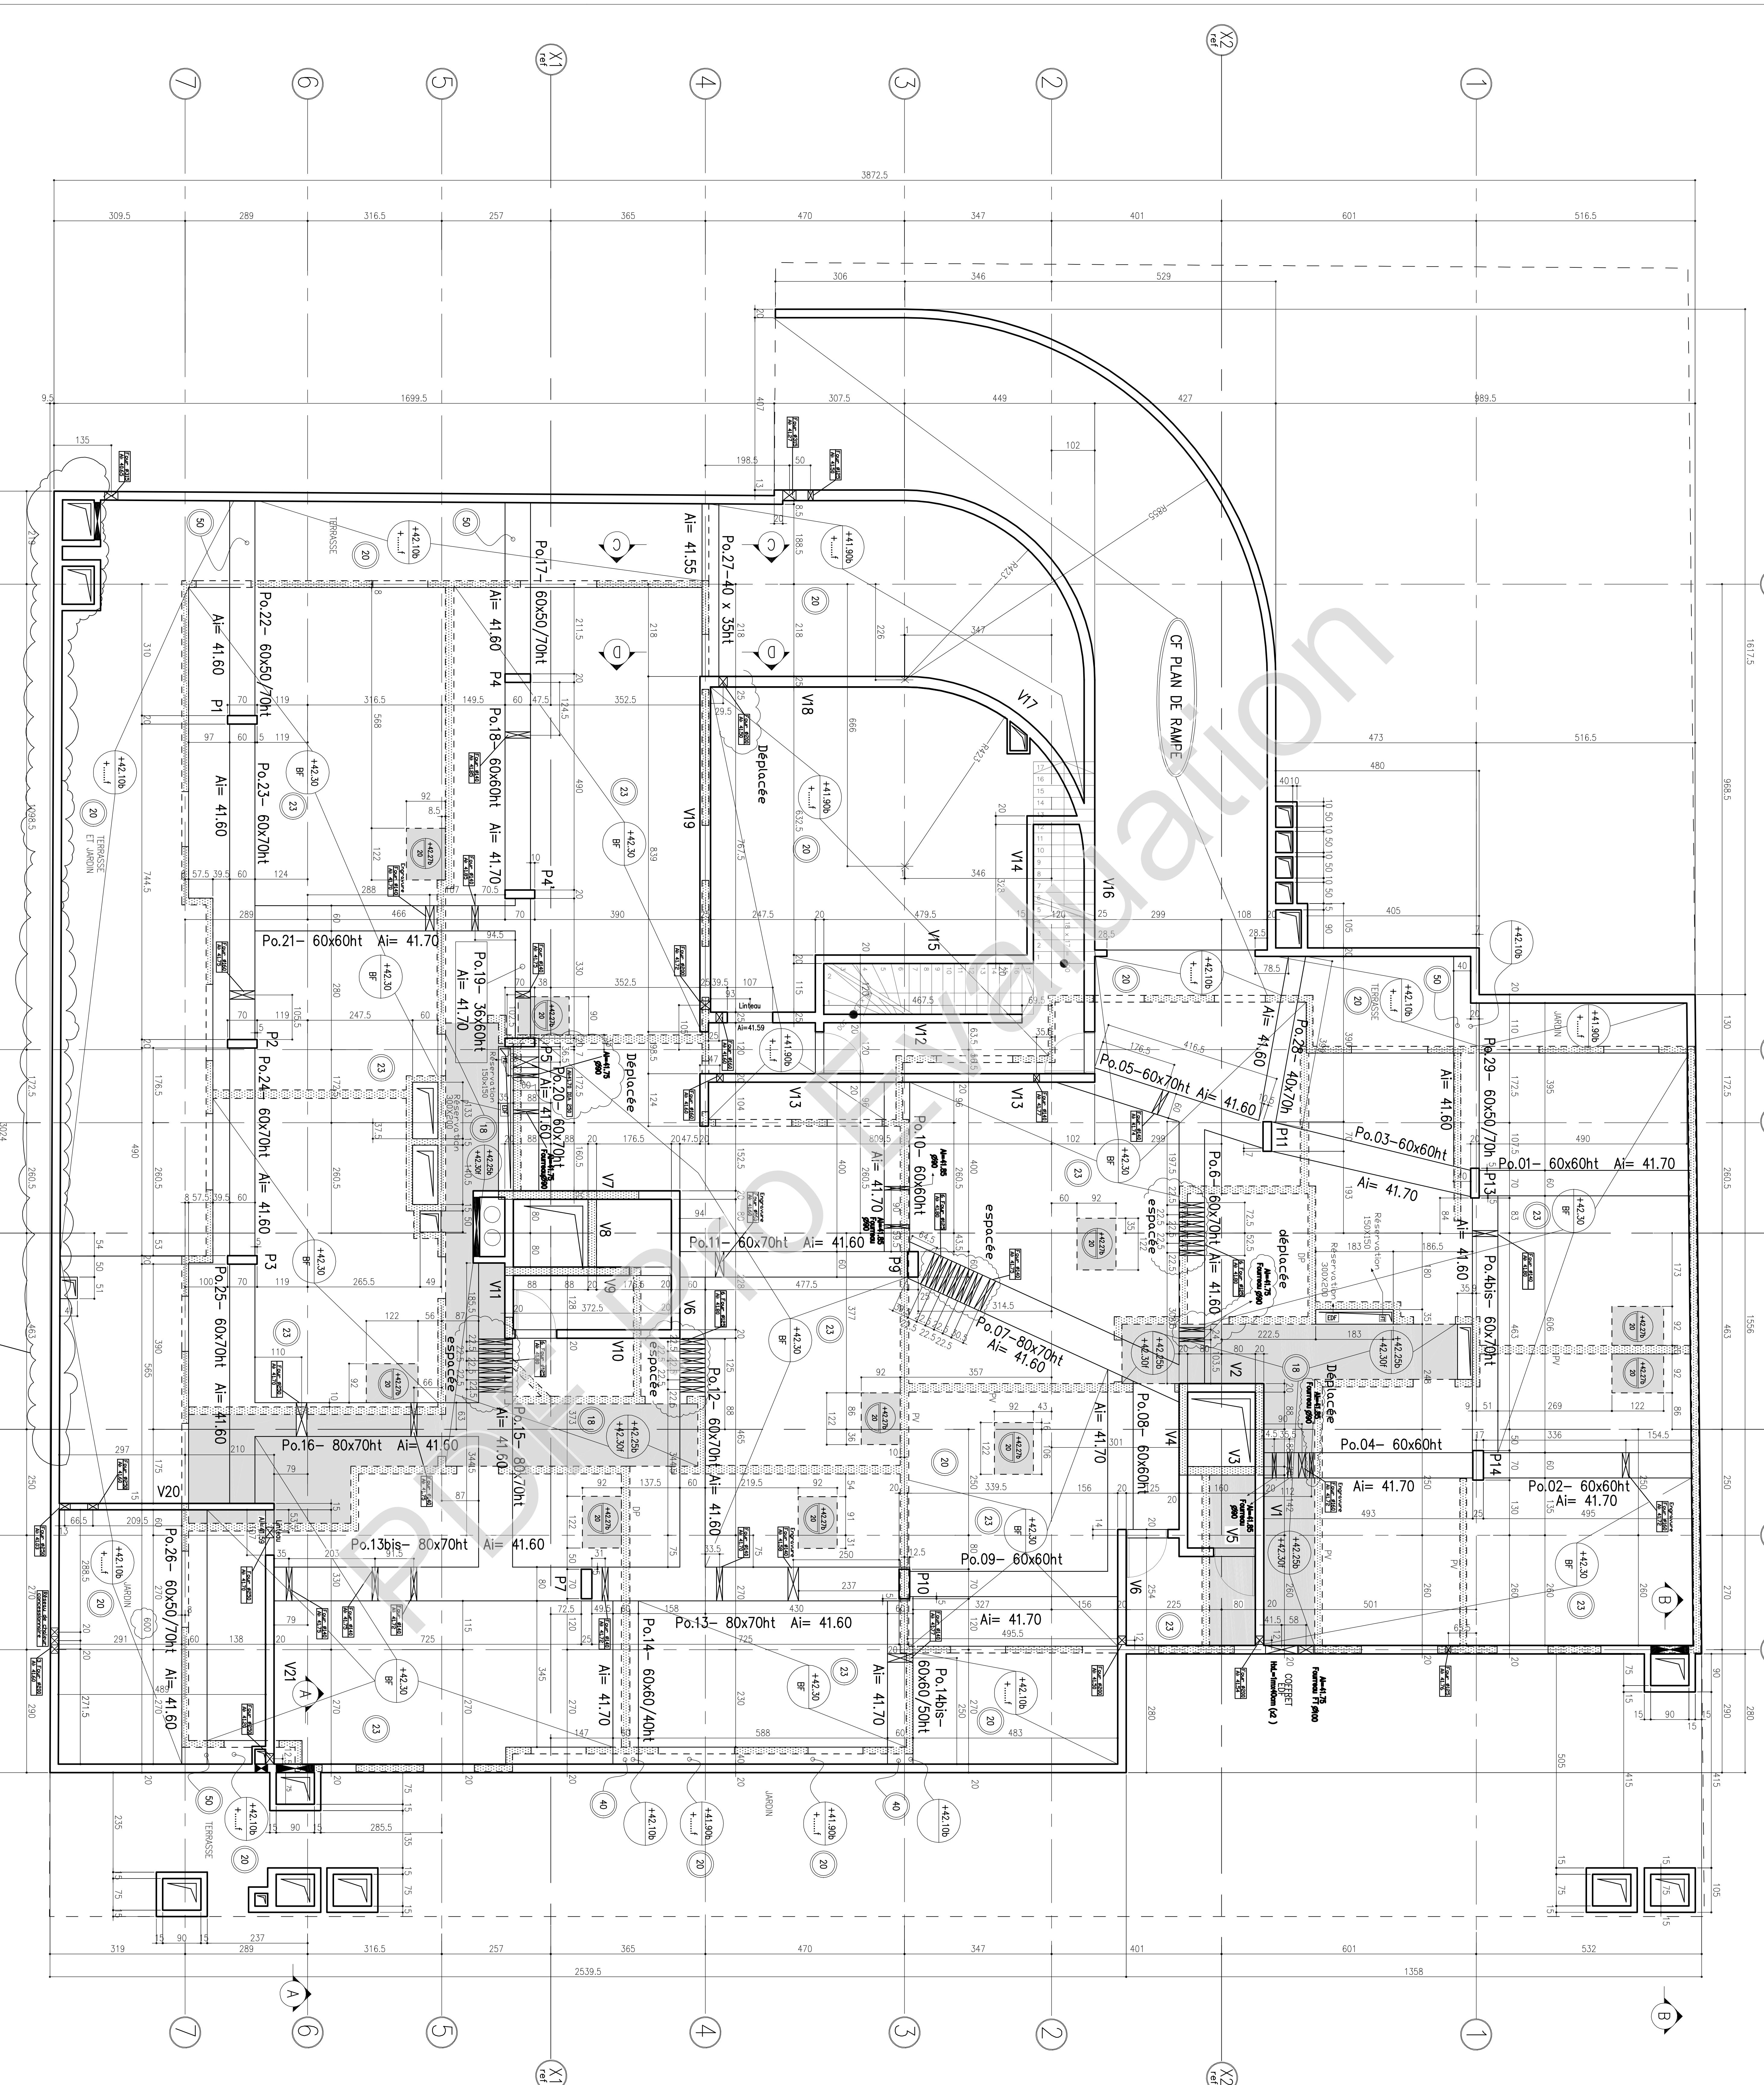

1617.5 988.5 130 172.5 260.5 1566 463 290 270 290 145

X2
ref

X1
ref

A

B

C

D

E

B

1

2

3

4

5

6

7

1

2

3

4

5

6

7

X2
ref

X1
ref

A

B

C

D

E

1

2

3

4

5

6

7

X2
ref

X1
ref

A

B

C

D

E

1

2

3

4

5

6

7

X2
ref

X1
ref

A

B

C

D

E

1

2

3

4

5

6

7

X2
ref

X1
ref

A

B

C

D

E

1

2

3

4

5

6

7

X2
ref

X1
ref

A

B

C

D

E

1

2

3

4

5

6

7

X2
ref

X1
ref

A

B

C

D

E

1

2

3

4

5

6

7

X2
ref

X1
ref

A

B

C

D

E

1

2

3

4

5

6

7

X2
ref

X1
ref

A

B

C

D

E

1

2

3

4

5

6

7

X2
ref

X1
ref

A

B

C

D

E

1

2

3

4

5

6

7

X2
ref

X1
ref

A

B

C

D

E

1

2

3

4

5

6

7